



From Kirkmichael village

to Balmuildy, Glen Darby and Kilsnoan Lodge

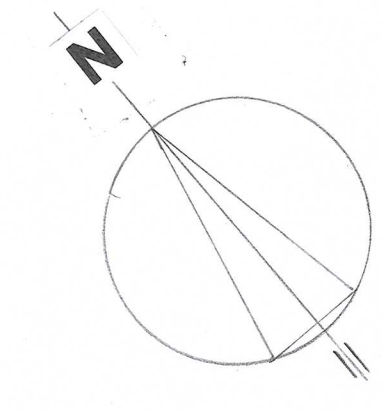

Materials
Roof - Profiled steel sheet - grey
Rainwater goods - Lindab galvanneal steel
Walls - of saw vertical timber cladding board on board

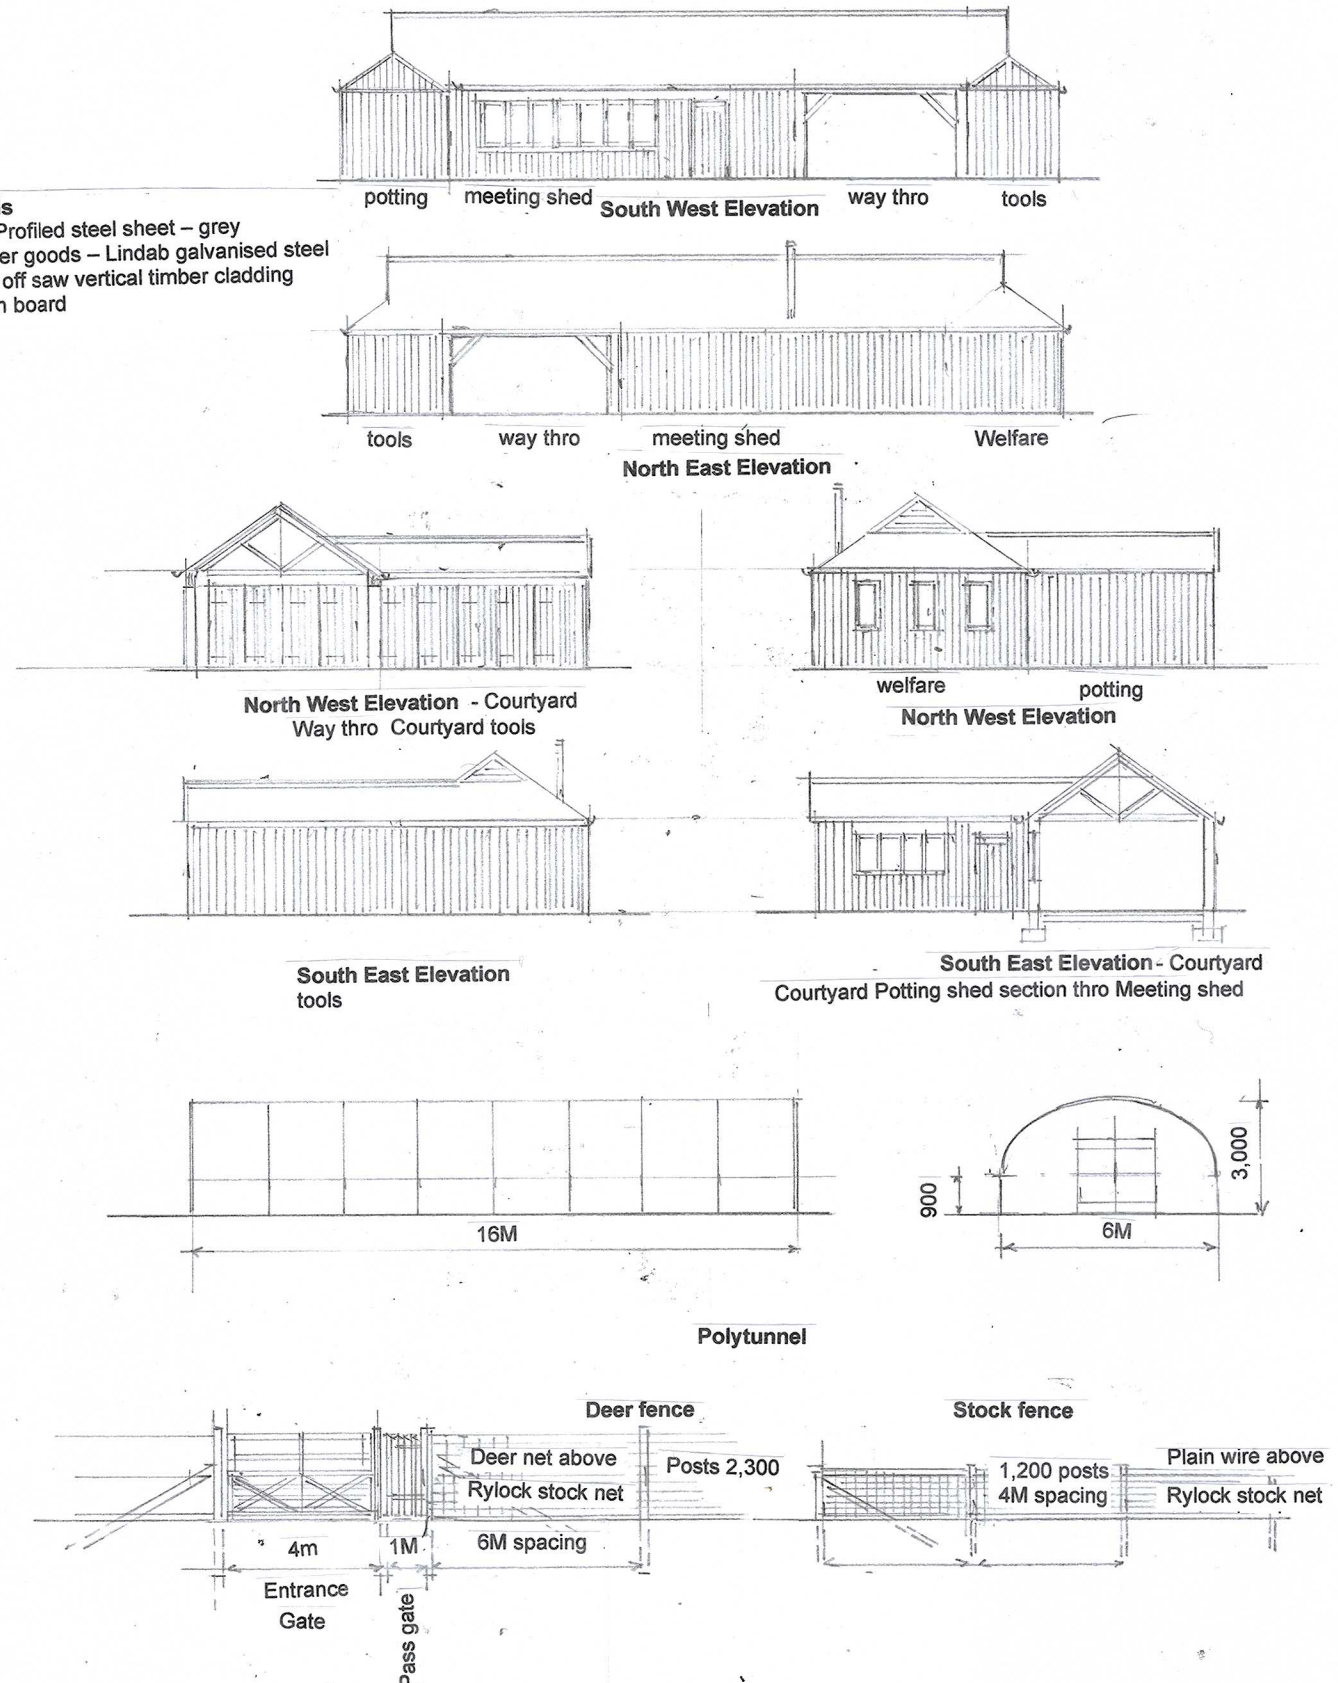

Kirkmichael Community Garden
Kirkmichael
Blairgowrie PH10 7NX
Layout Drawing **572/01**

Scale @ 1:200
Date: 23.07.2023
Revision
John Manning Chartered Architect
RIAS Accreditation in Sustainable Design
RIAS Accreditation in Conservation Architecture
Dimanean Enochthu Blairgowrie Perthshire PH10 7PD
Tel +44(0)1259 881400
E-Mail jrm@johnmanningarchitect.co.uk
Scale Bars 1:200

